


NOTE: SEE GROUND FLOOR PLAN FOR DRAINAGE

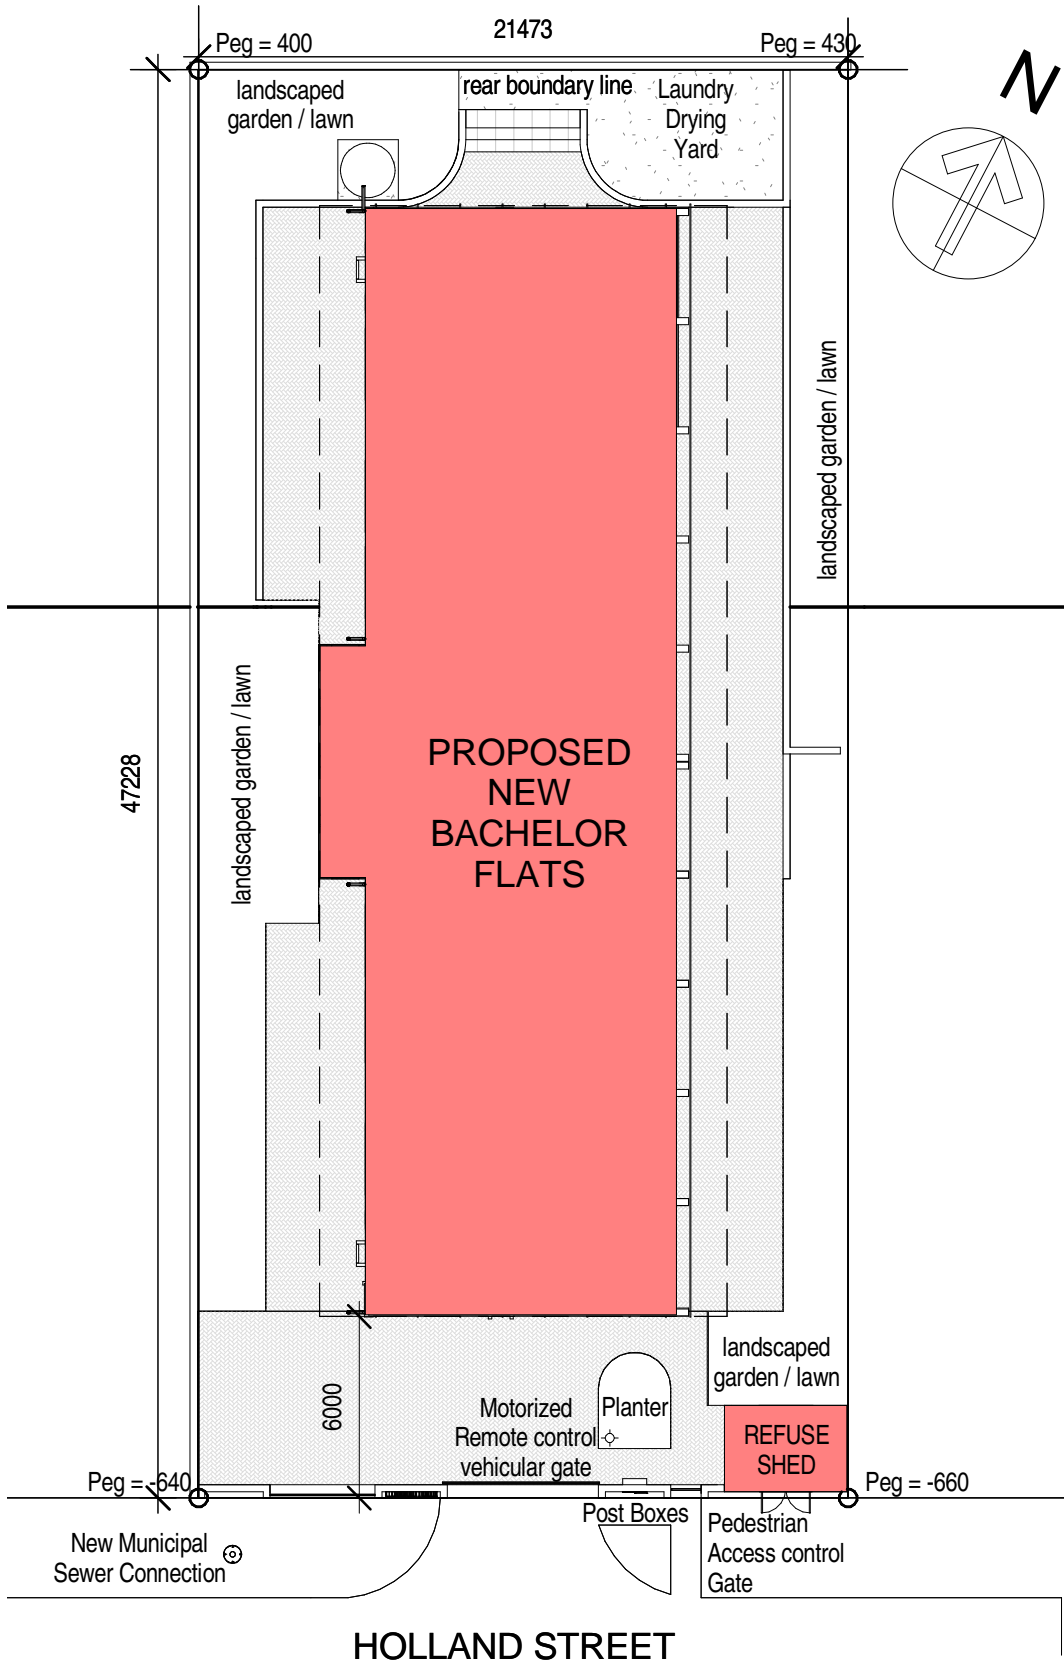

1

A4 Site Plan

1 : 250

Drawing #: 1600/WD/011 Scale: Date: 03/06/12
Tel: 046-6245289 Fax: 046-6245472
Cell: 0829241362
34 Campbell Street, P O Box 2276, Port Alfred 6170
Email: hfarchitects@telkomsa.net
Reg. Member SACAP # 7158

HOLLAND STREET FLATS

Hendri Frankenfeld Architects cc